



VICINITY MAP
SCALE: 1" = 2000'

VKA
ENGINEERS ■ PLANNERS ■ LANDSCAPE ARCHITECTS ■ SURVEYORS ■ GPS SERVICES
VKA INCORPORATED
20251 CENTURY BOULEVARD, SUITE #100 ■ GERMANTOWN, MD 20874
10000 WOODBURN DRIVE ■ GERMANTOWN, MD 20874

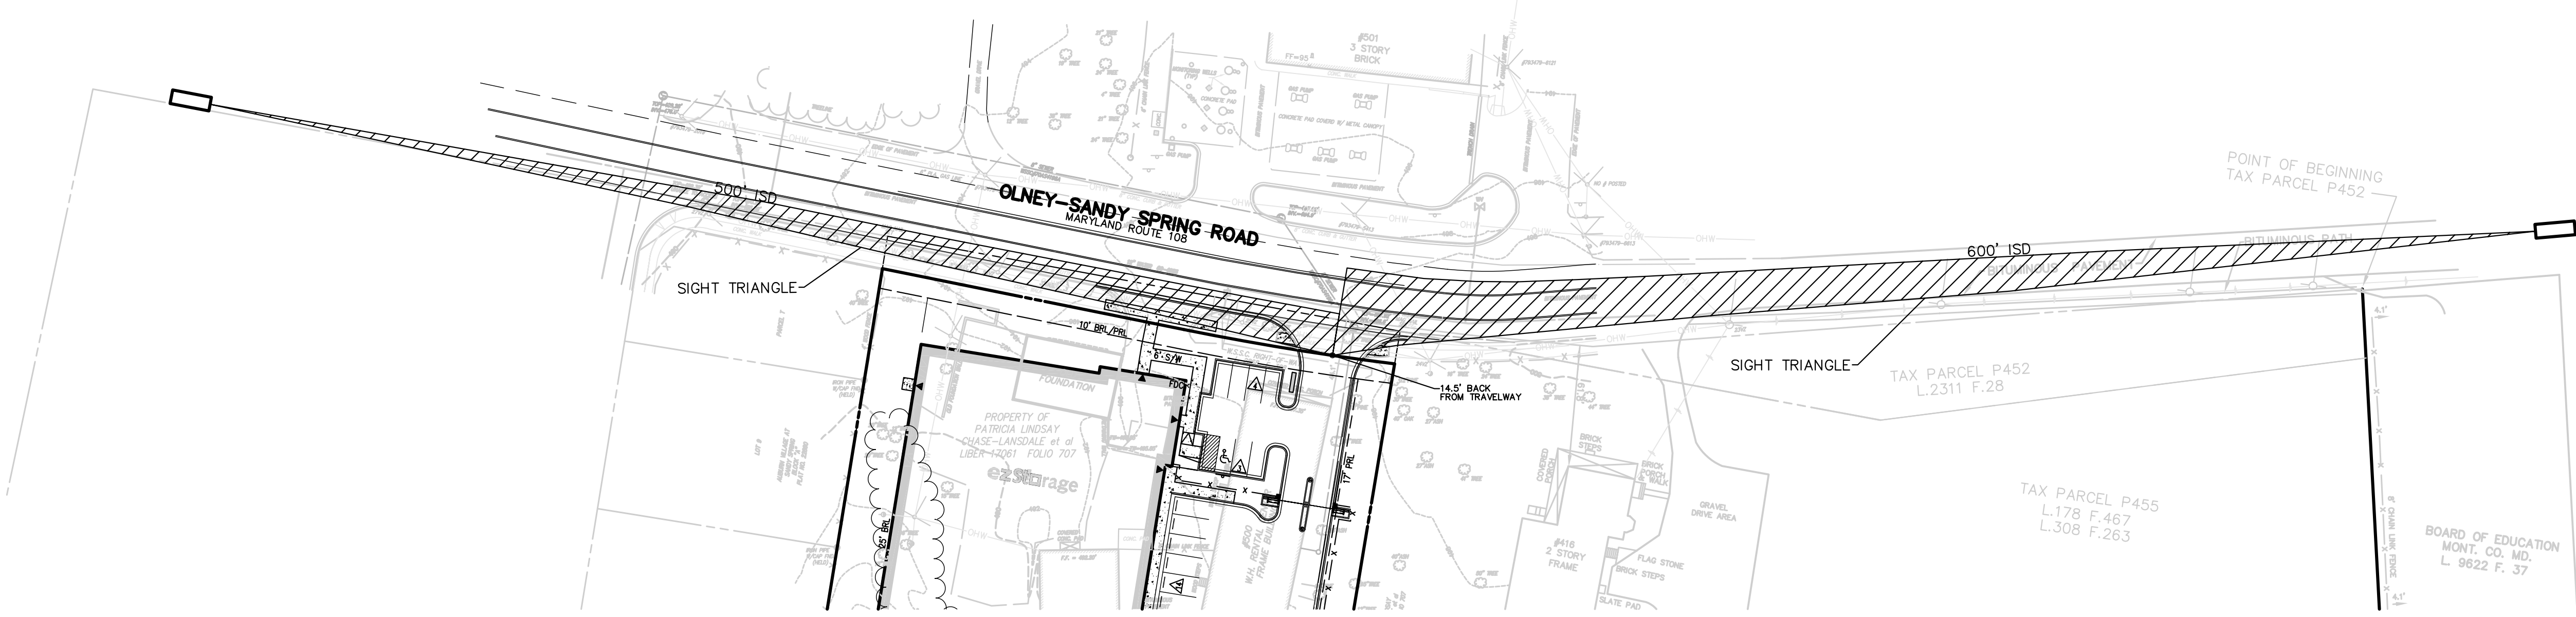

PLAN VIEW
SCALE: 1" = 50'

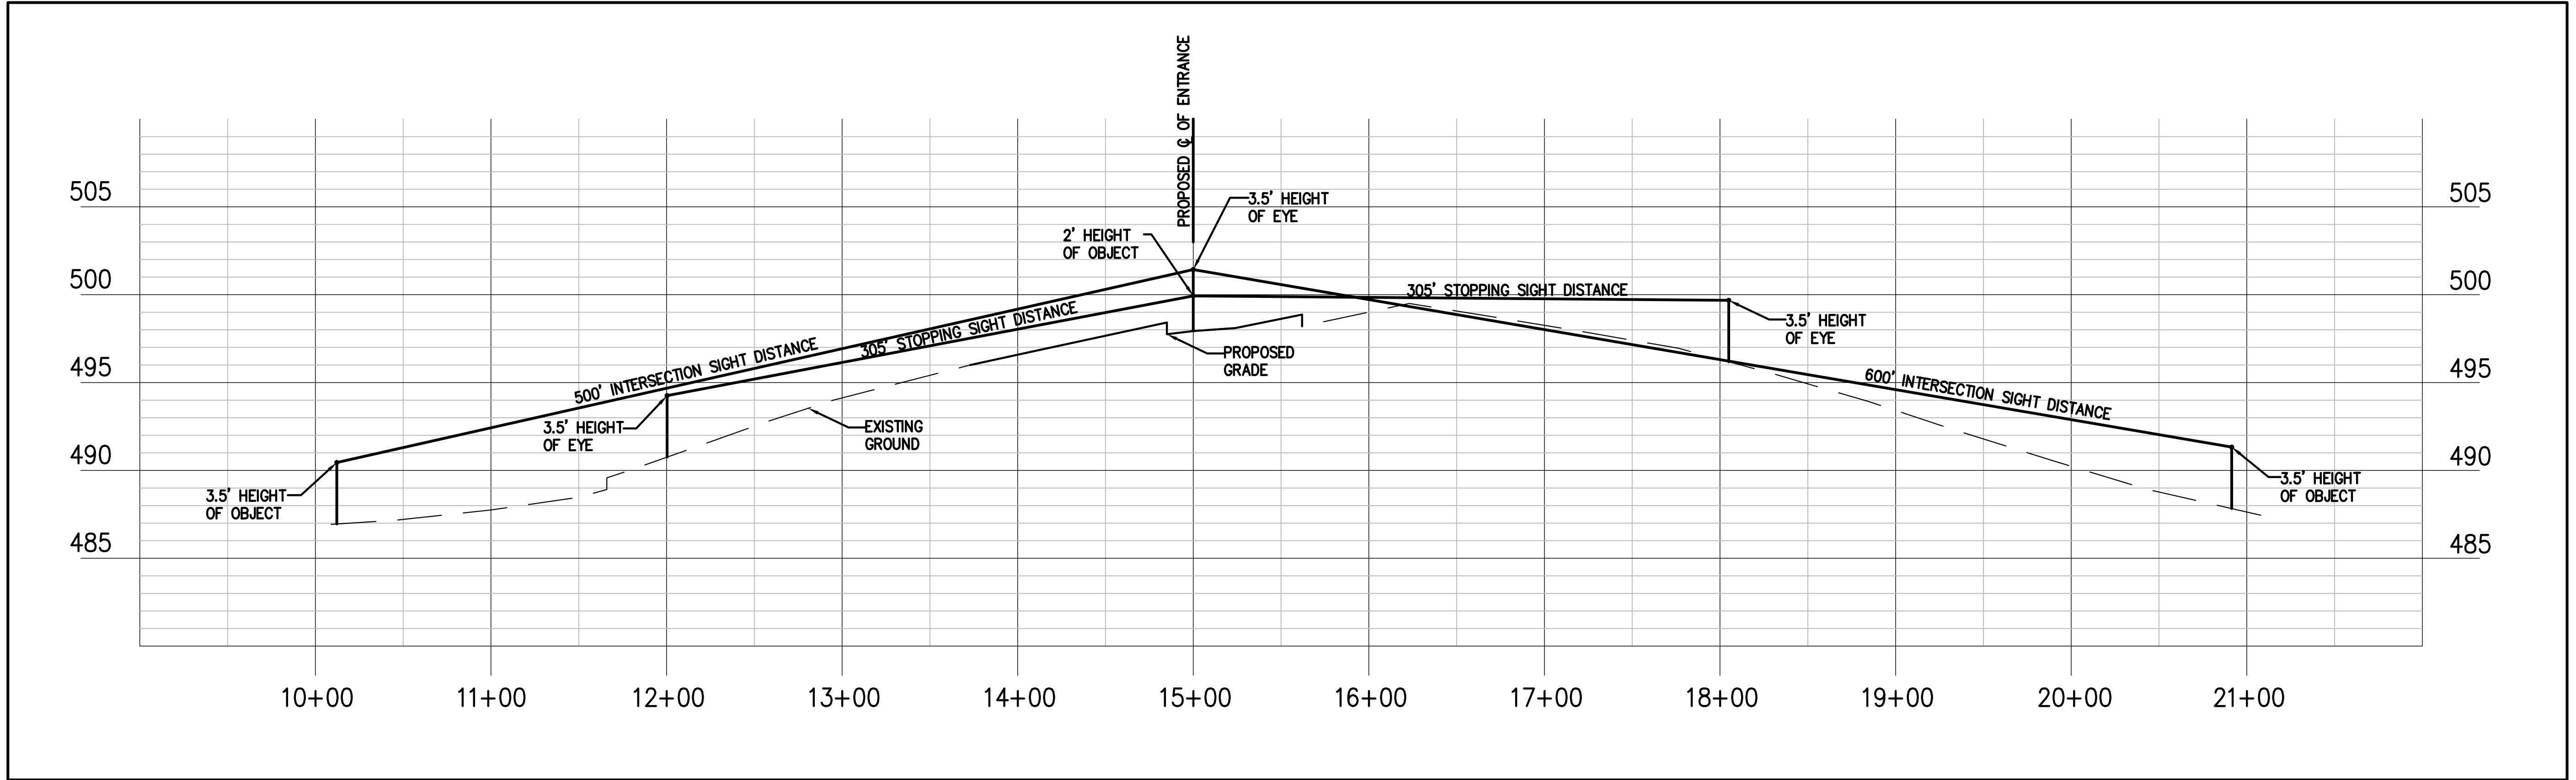

PROFILE
SCALE: 1" = 50'
1" = 5"

ezStorage - LANSDALE

8TH ELECTION DISTRICT
MONTGOMERY COUNTY, MARYLAND

SIGHT DISTANCE PLAN

VKA REVISIONS

NO.	DATE	DESCRIPTION

DATE: MAY 25, 2008
DES. NJM DWN. SL
SCALE: AS NOTED
PROJECT/FILE NO. 6141
SHEET NO. 1 OF 1